



LOUVRE TYPE : 75EP	PAINT TYPE : TBA	LOCATION : N/A
TRIM TYPE : FLANGED	FINISH : TBA	CUSTOMERS REF : TBA
GUARD TYPE : WEATHERGRID	COLOUR : TBA	GAV REF : A

FOR ROOF DETAILS SEE P375-902.
ROOF SIZE = ASSY LENGTH + 4mm.

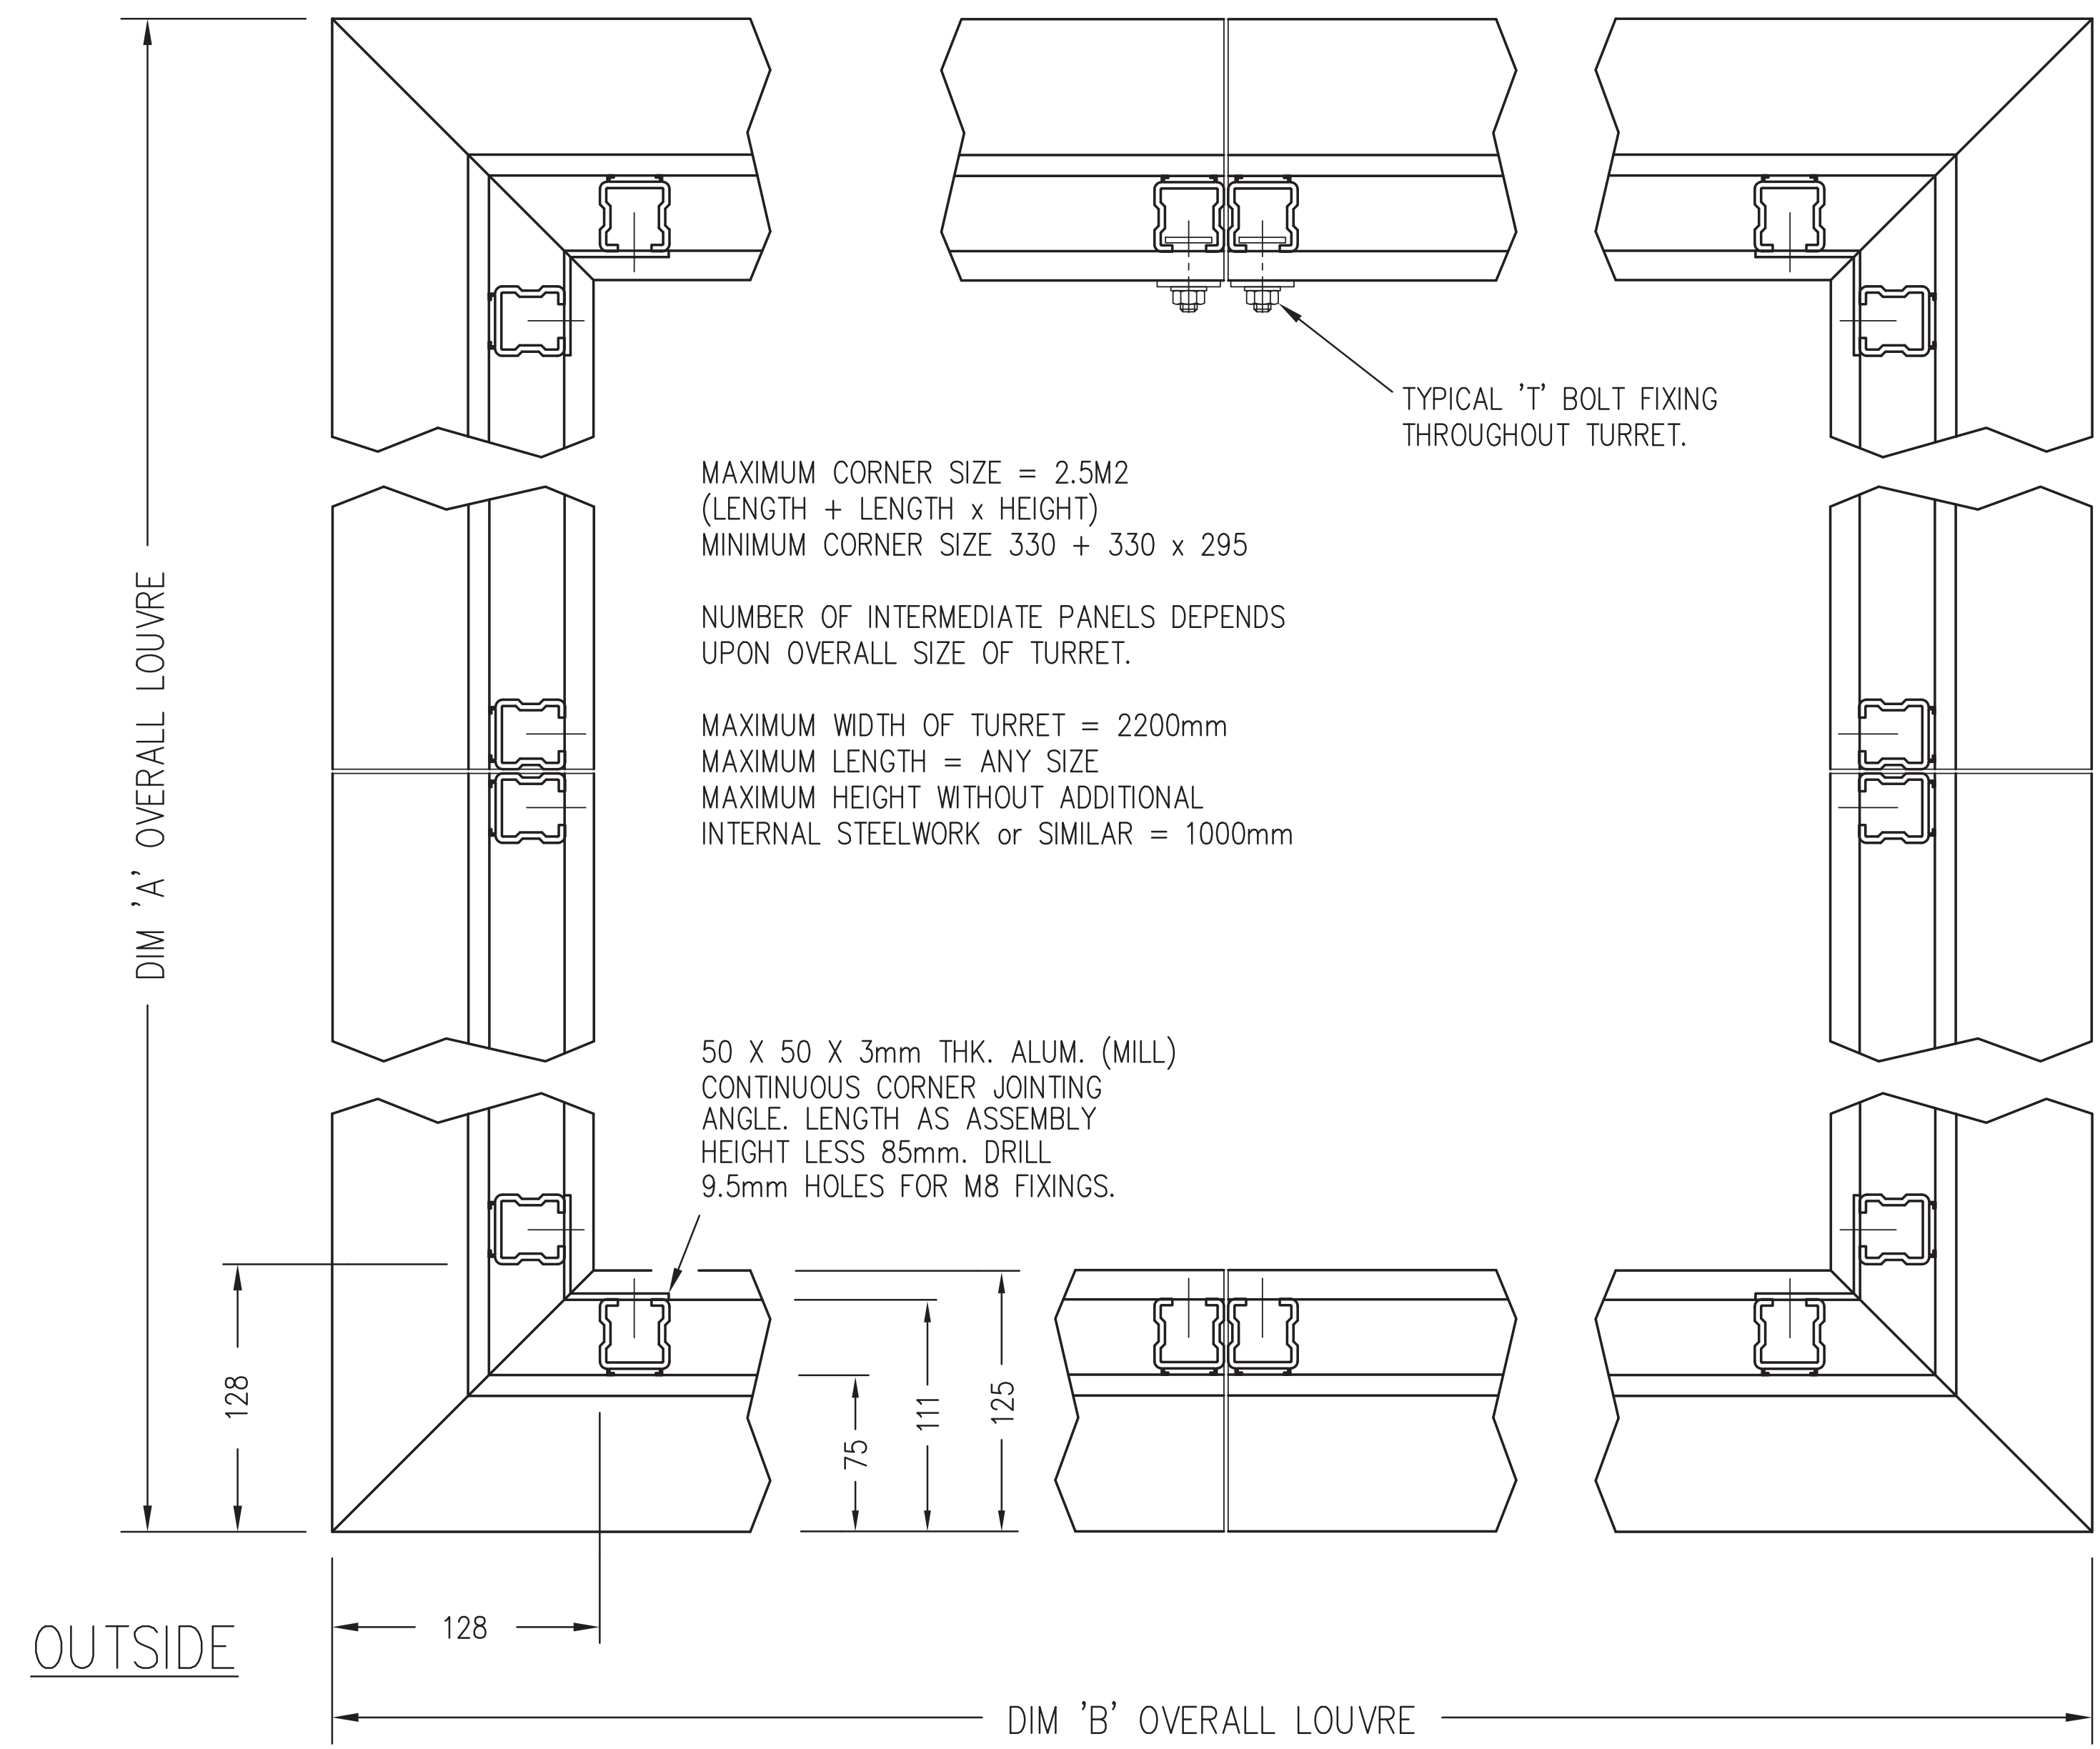

PLAN / HORZ. SECTION THRO'

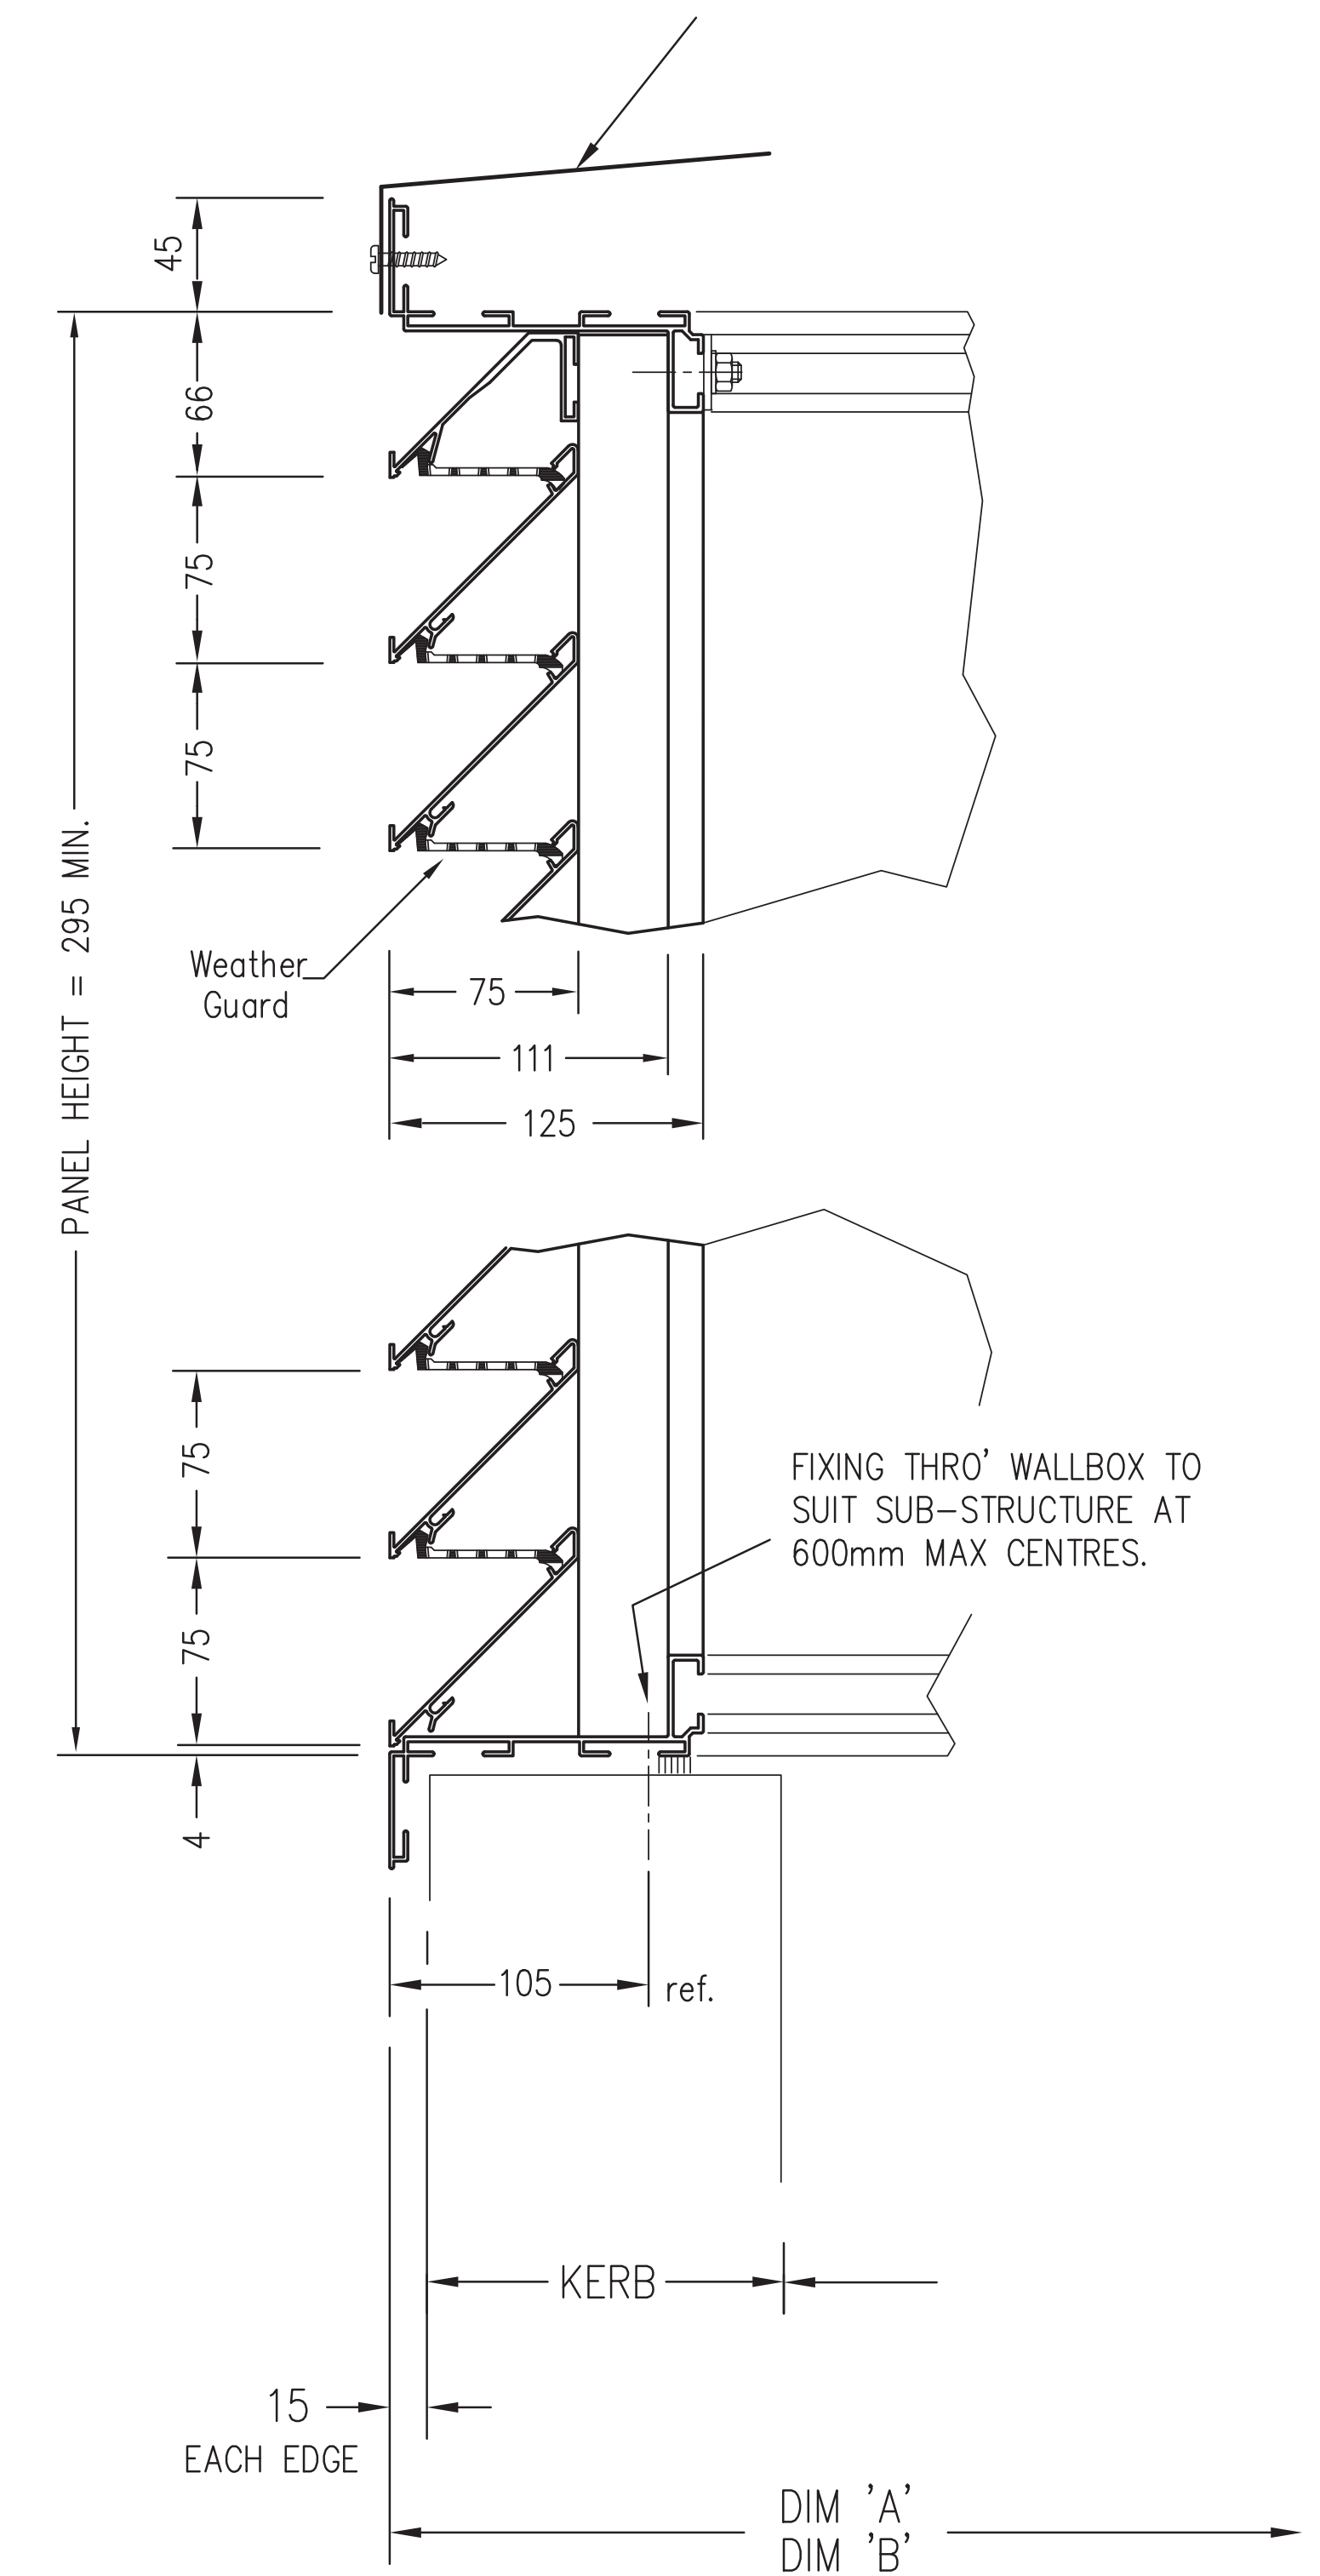

VERTICAL SECTION THRO'

CUSTOMERS DRAWINGS USED :

ALL DETAILS AND DIMENSIONS MUST BE CONFIRMED AS CORRECT BEFORE MANUFACTURE OF LOUVRES CAN COMMENCE.

REVISIONS			

OFFICE SUITE 3, J2 BUSINESS PARK,
BRIDGE HALL LANE, BURY, BL9 7NY
Tel. 0161 763 3735 www.gillair.net



75EP Turret Details

© COPYRIGHT 2009 HUNTER PRODUCTS DO NOT SCALE THIS DRAWING

CONTRACT ENGINEER :	CHECKED :
DRAWN :	DATE :
DRAWING No.	SHT No.
	REV.