
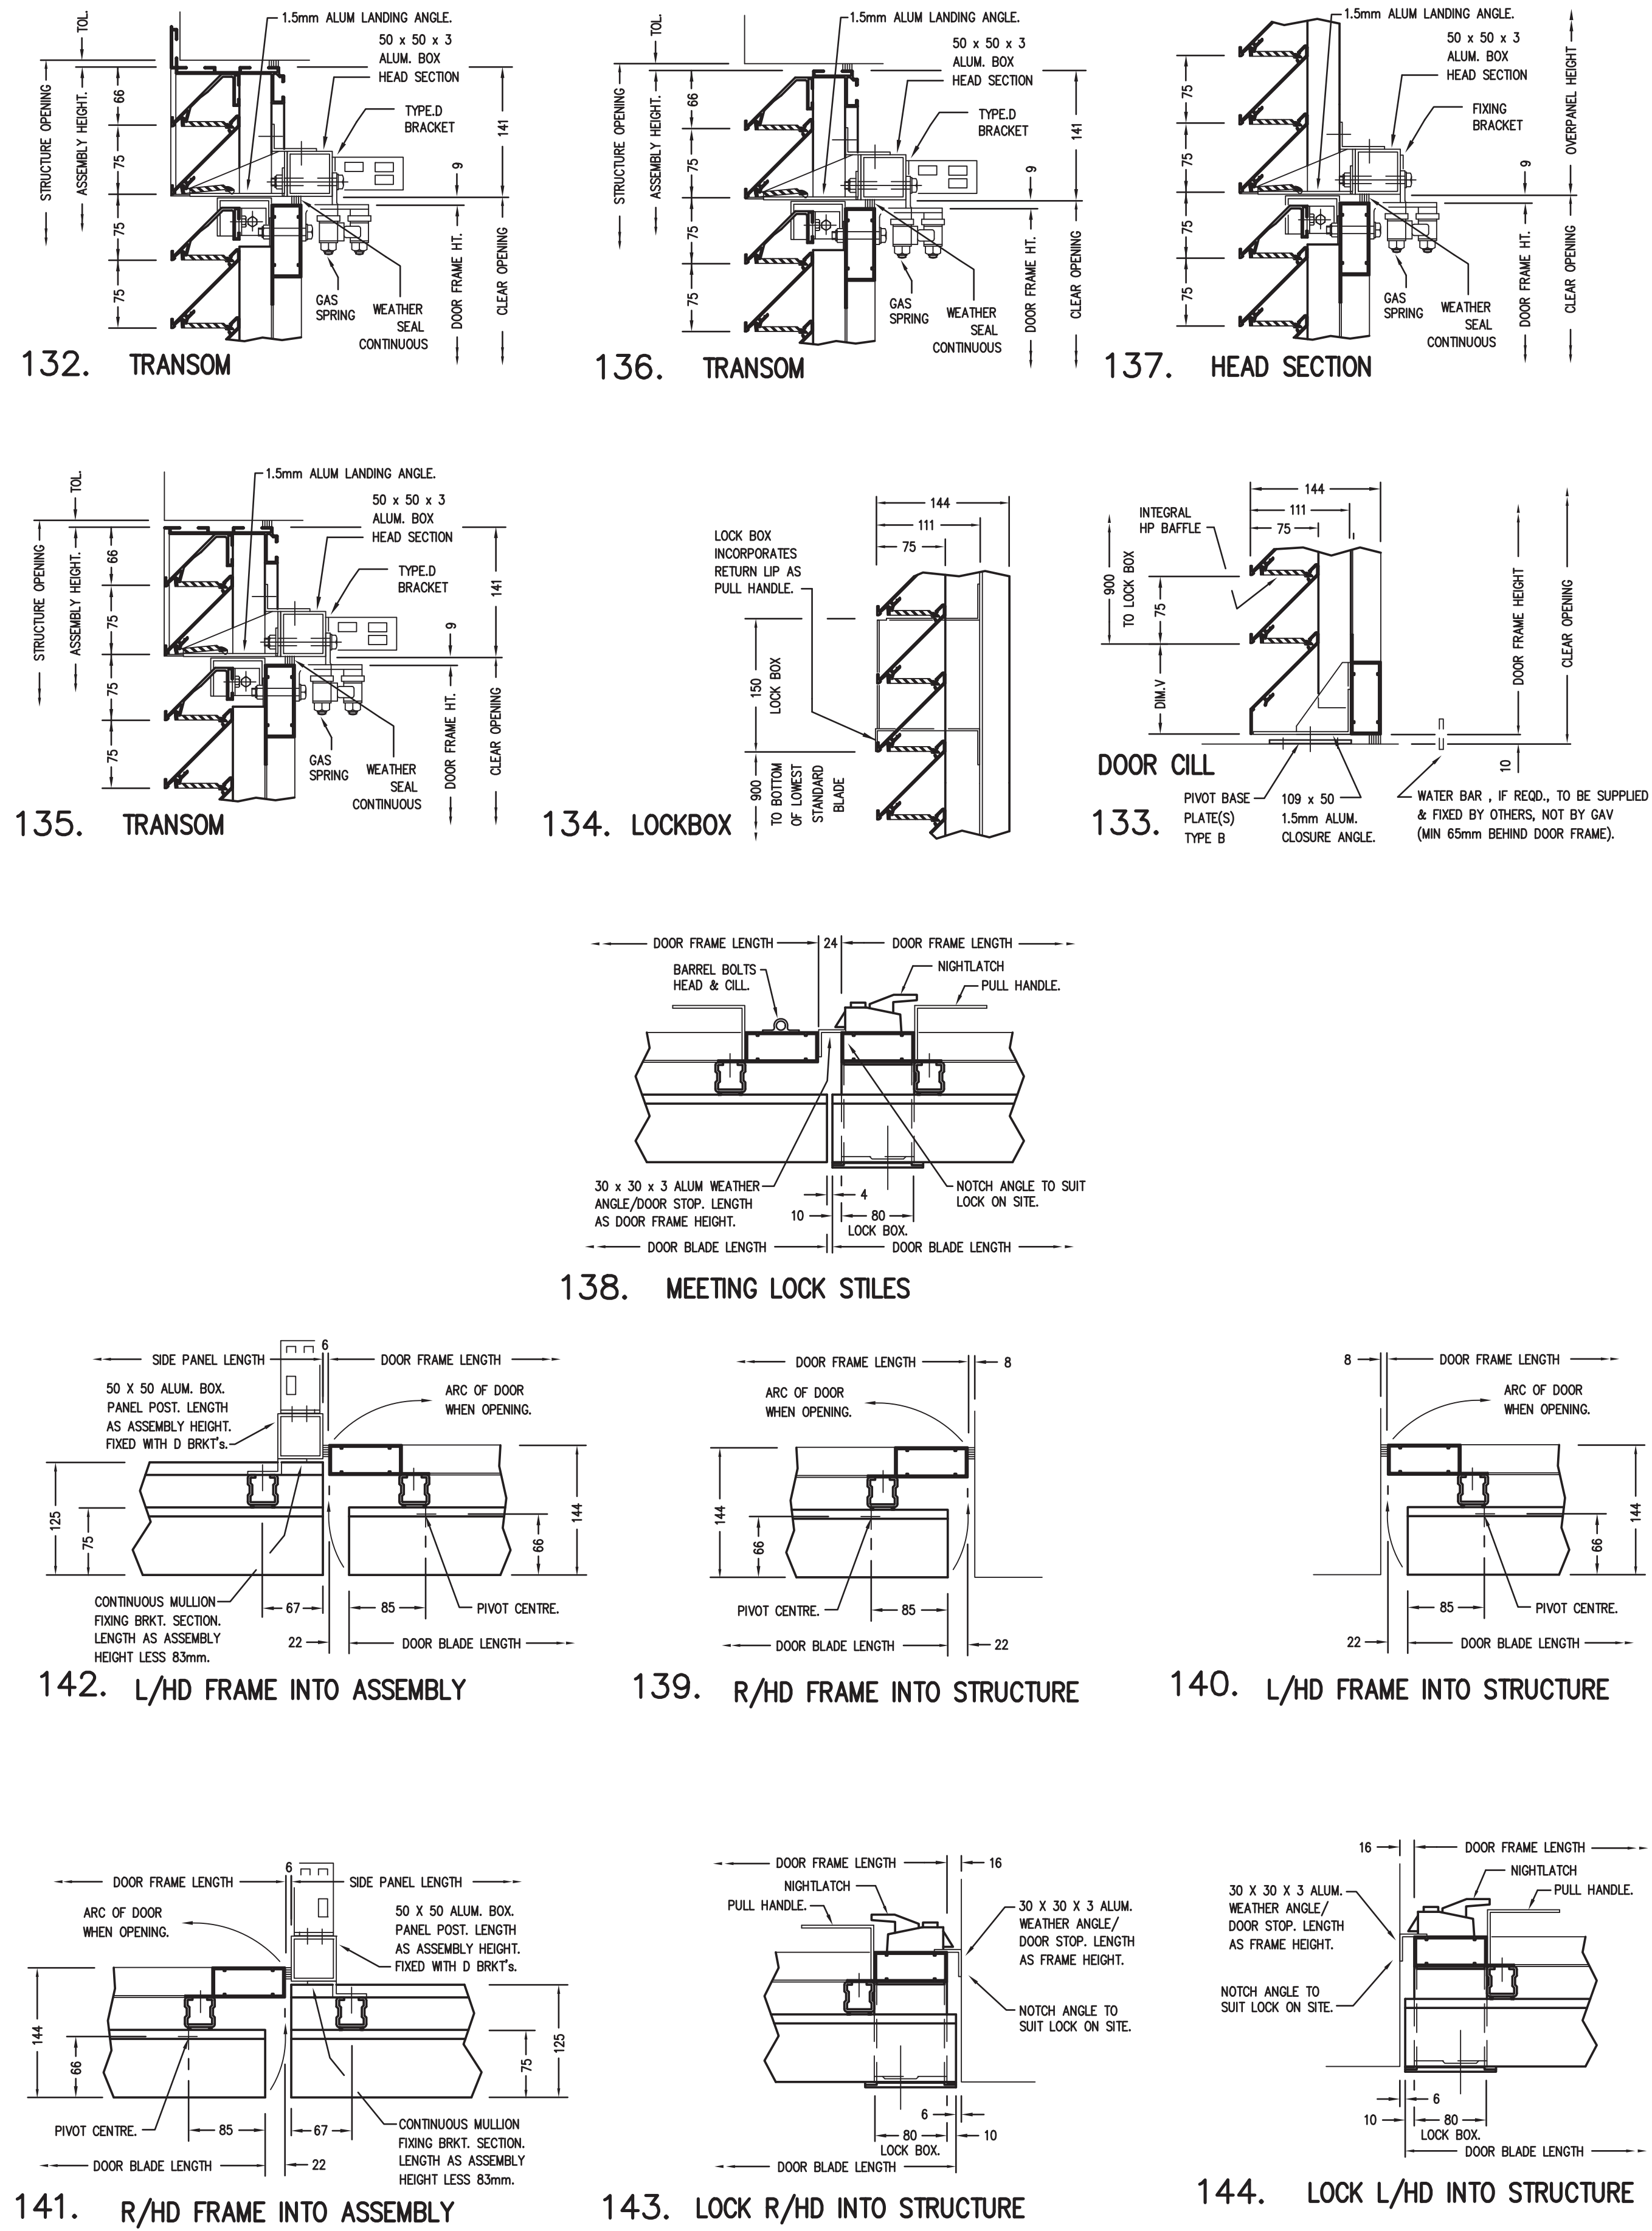


SECTIONAL DETAILS

DOOR DETAILS

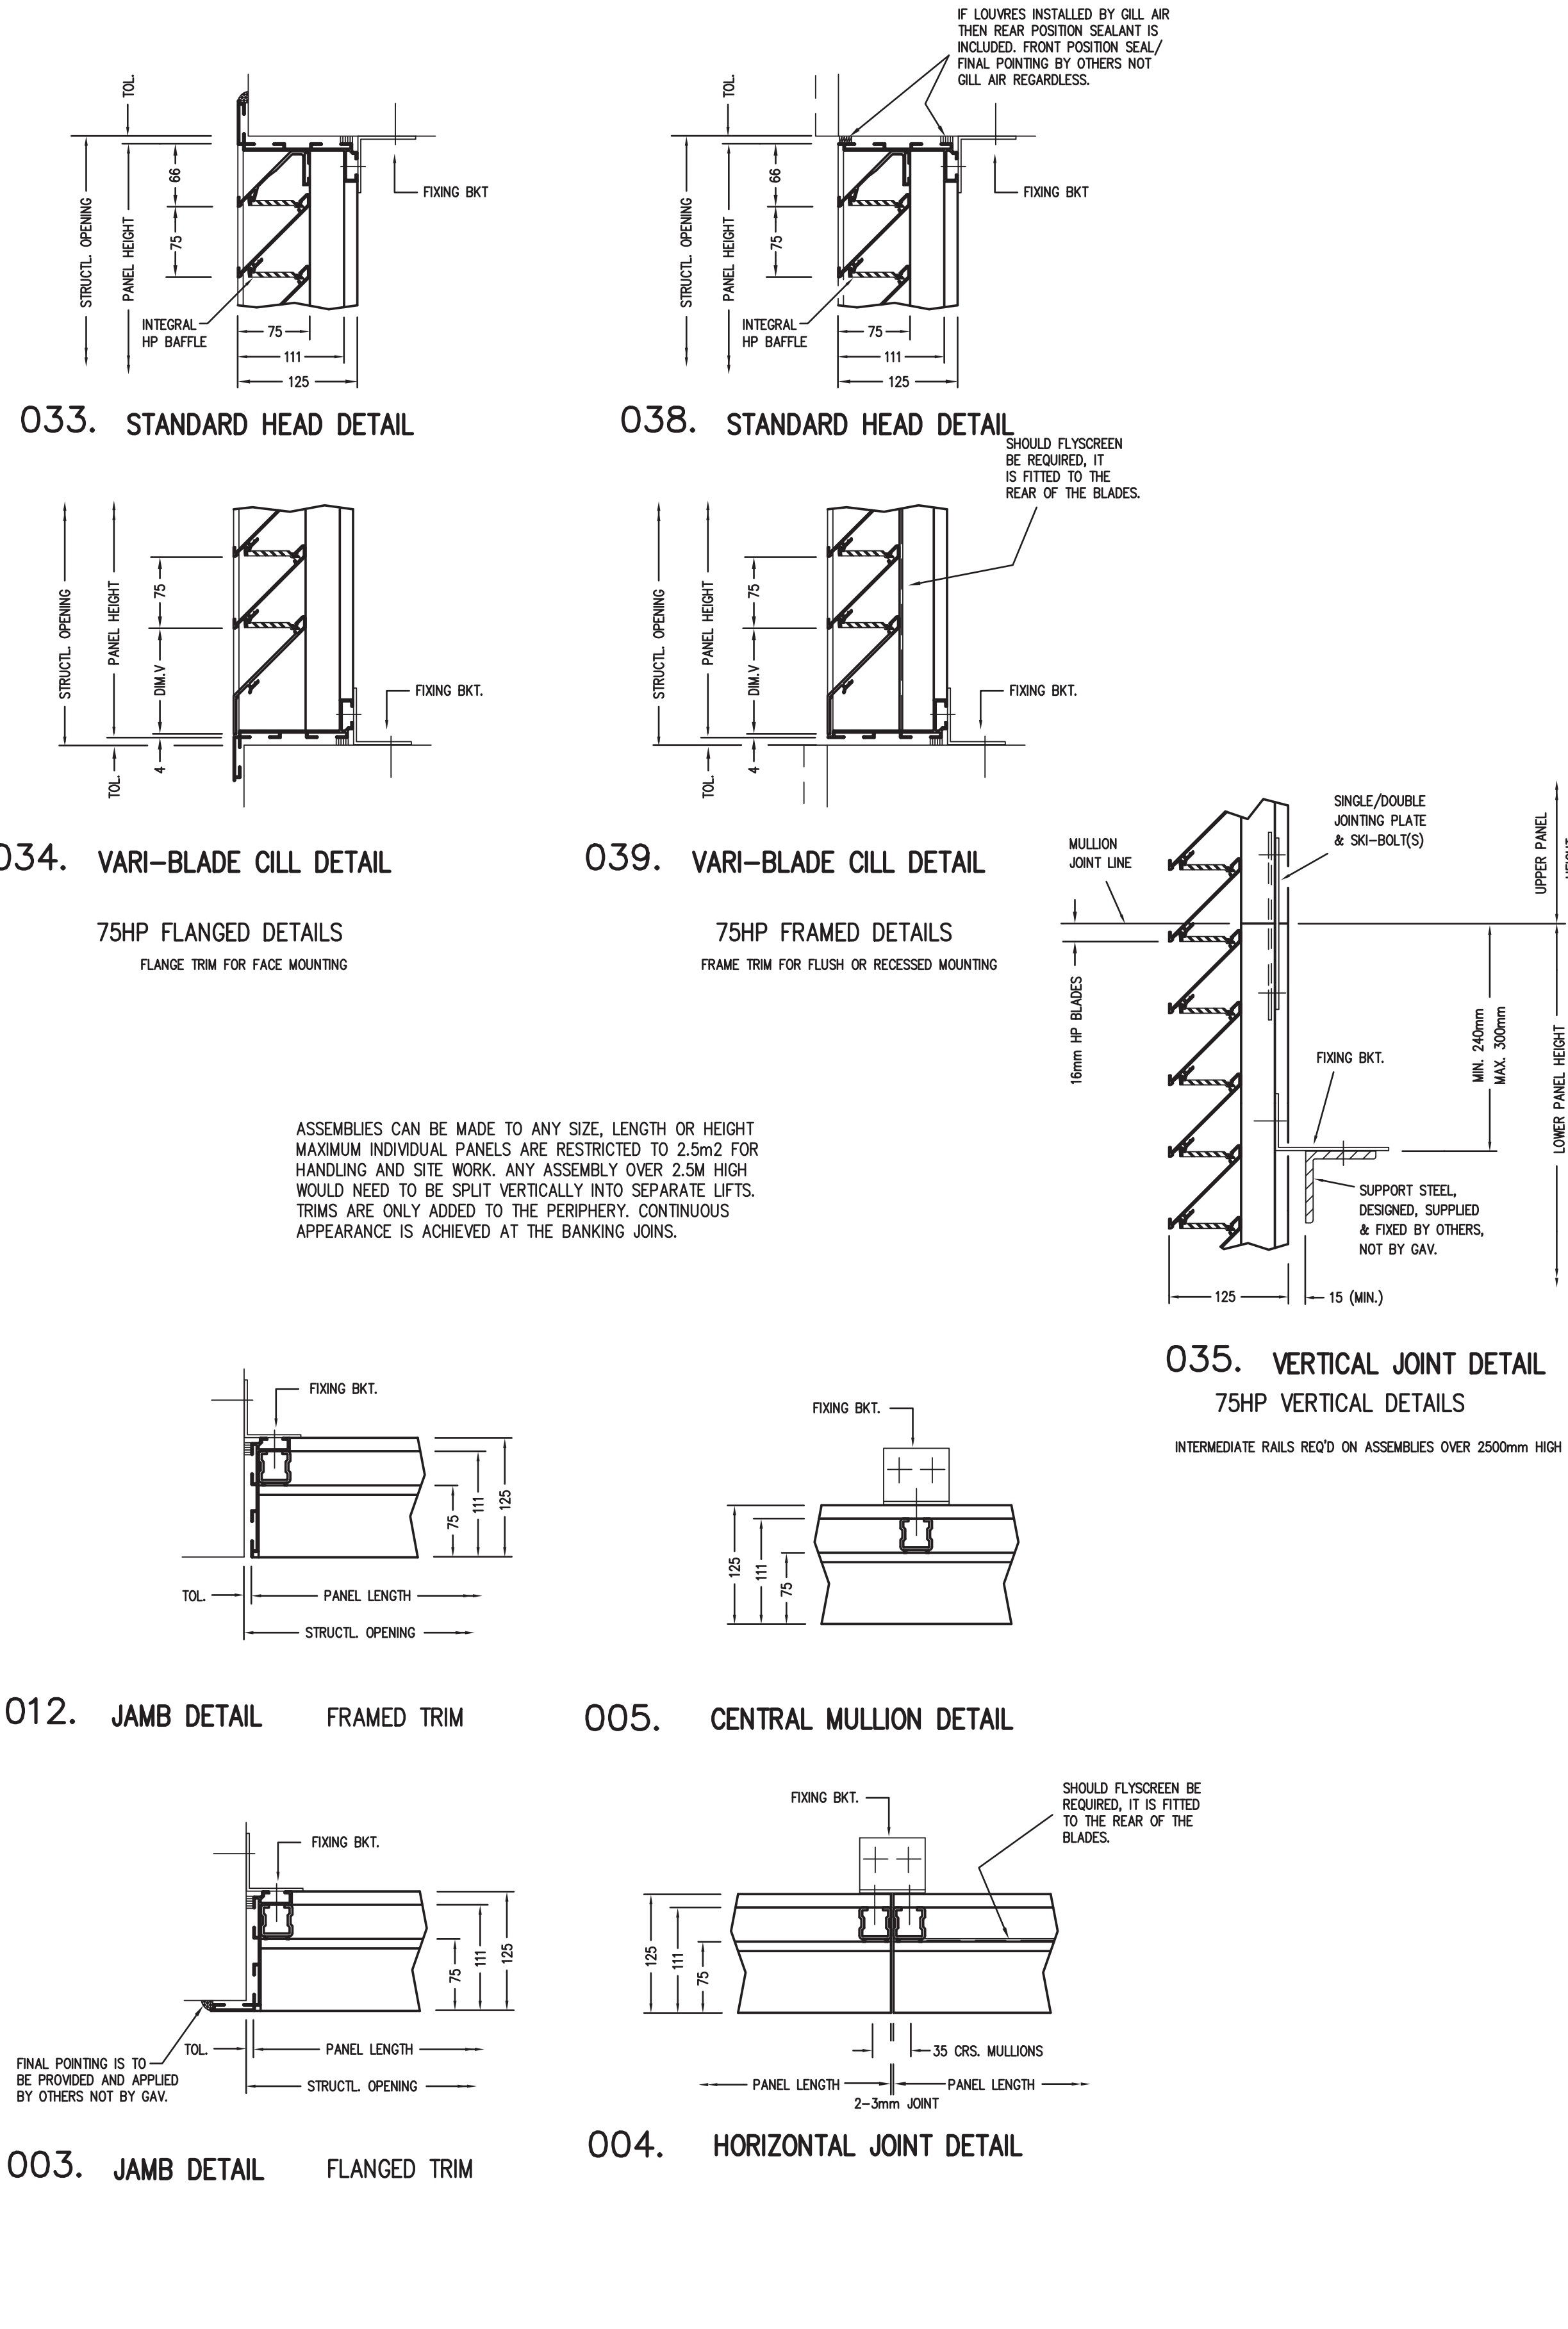

SO SUPPLY ONLY		S&F SUPPLY & FIX	
LOUVRE TYPE : LOUVRE_TYPE			
TRIM TYPE : TRIM_TYPE			
GUARD TYPE : GUARD_TYPE			
PAINT TYPE : PAINT_TYPE			
FINISH : FINISH			
COLOUR : COLOUR			
LOCATION : LOCATION			
CUSTOMERS REF : CUST_REF'S			
GAV REF : GAV_REF'S			
DO NOT SCALE DRAWING, IF IN DOUBT ASK.			
ALL DETAILS & DIMENSIONS MUST BE CONFIRMED AS CORRECT BEFORE MANUFACTURE OF LOUVRES CAN COMMENCE.			
CUSTOMER DRAWINGS USED :- CUST_DRAWINGS_USED			
Rev	Description	Mod. By	Date
© COPYRIGHT 2009 HUNTER PRODUCTS			
THIS DRAWING & DESIGN ARE THE PROPERTY OF HUNTER PRODUCTS GROUP., AND MUST NOT BE COPIED OR USED IN ANY WAY PREJUDICIAL TO THEIR INTERESTS.			
Project			
Customer			
Drawing Title			
75HP Std Details			
Location/Panel Ref. PANEL_LOCATION			
Drawing No.	Sheet No.	Revision	
DWG_NO	SHT	REV	
Scale	SCALE	Date	DATE
Computer File No.	COMPUTER_FILE_NO	Project No.	CONTRACT_NO
Drawn By	DRAWN_BY	Checked By	CHKED_BY
Coordinated By	CONTRACT_ENGINEER	Approved By	APP'VD_BY
GILL AIR			
OFFICE SUITE 3, J2 BUSINESS PARK, BRIDGE HALL LANE, BURY, BL9 7NY Tel: 0161 763 3735 www.gillair.net			

NOTE: The details shown within this drawing are for use as an aid only. If you are unsure which blocks are best suited for your application please contact our technical team on (0161) 763 3735 and we will be

© COPYRIGHT 2009 HUNTER PRODUCTS
 THIS DRAWING & DESIGN ARE THE PROPERTY OF HUNTER PRODUCTS GROUP., AND MUST NOT BE COPIED OR USED IN ANY WAY PREJUDICIAL TO THEIR INTERESTS.