



LOUVRE TYPE : 75SP TRIM TYPE : FLANGED GUARD TYPE : OPTIONAL	PAINT TYPE : TBA FINISH : TBA COLOUR : TBA	LOCATION : N/A CUSTOMERS REF : TBA GAV REF : A
--	--	--

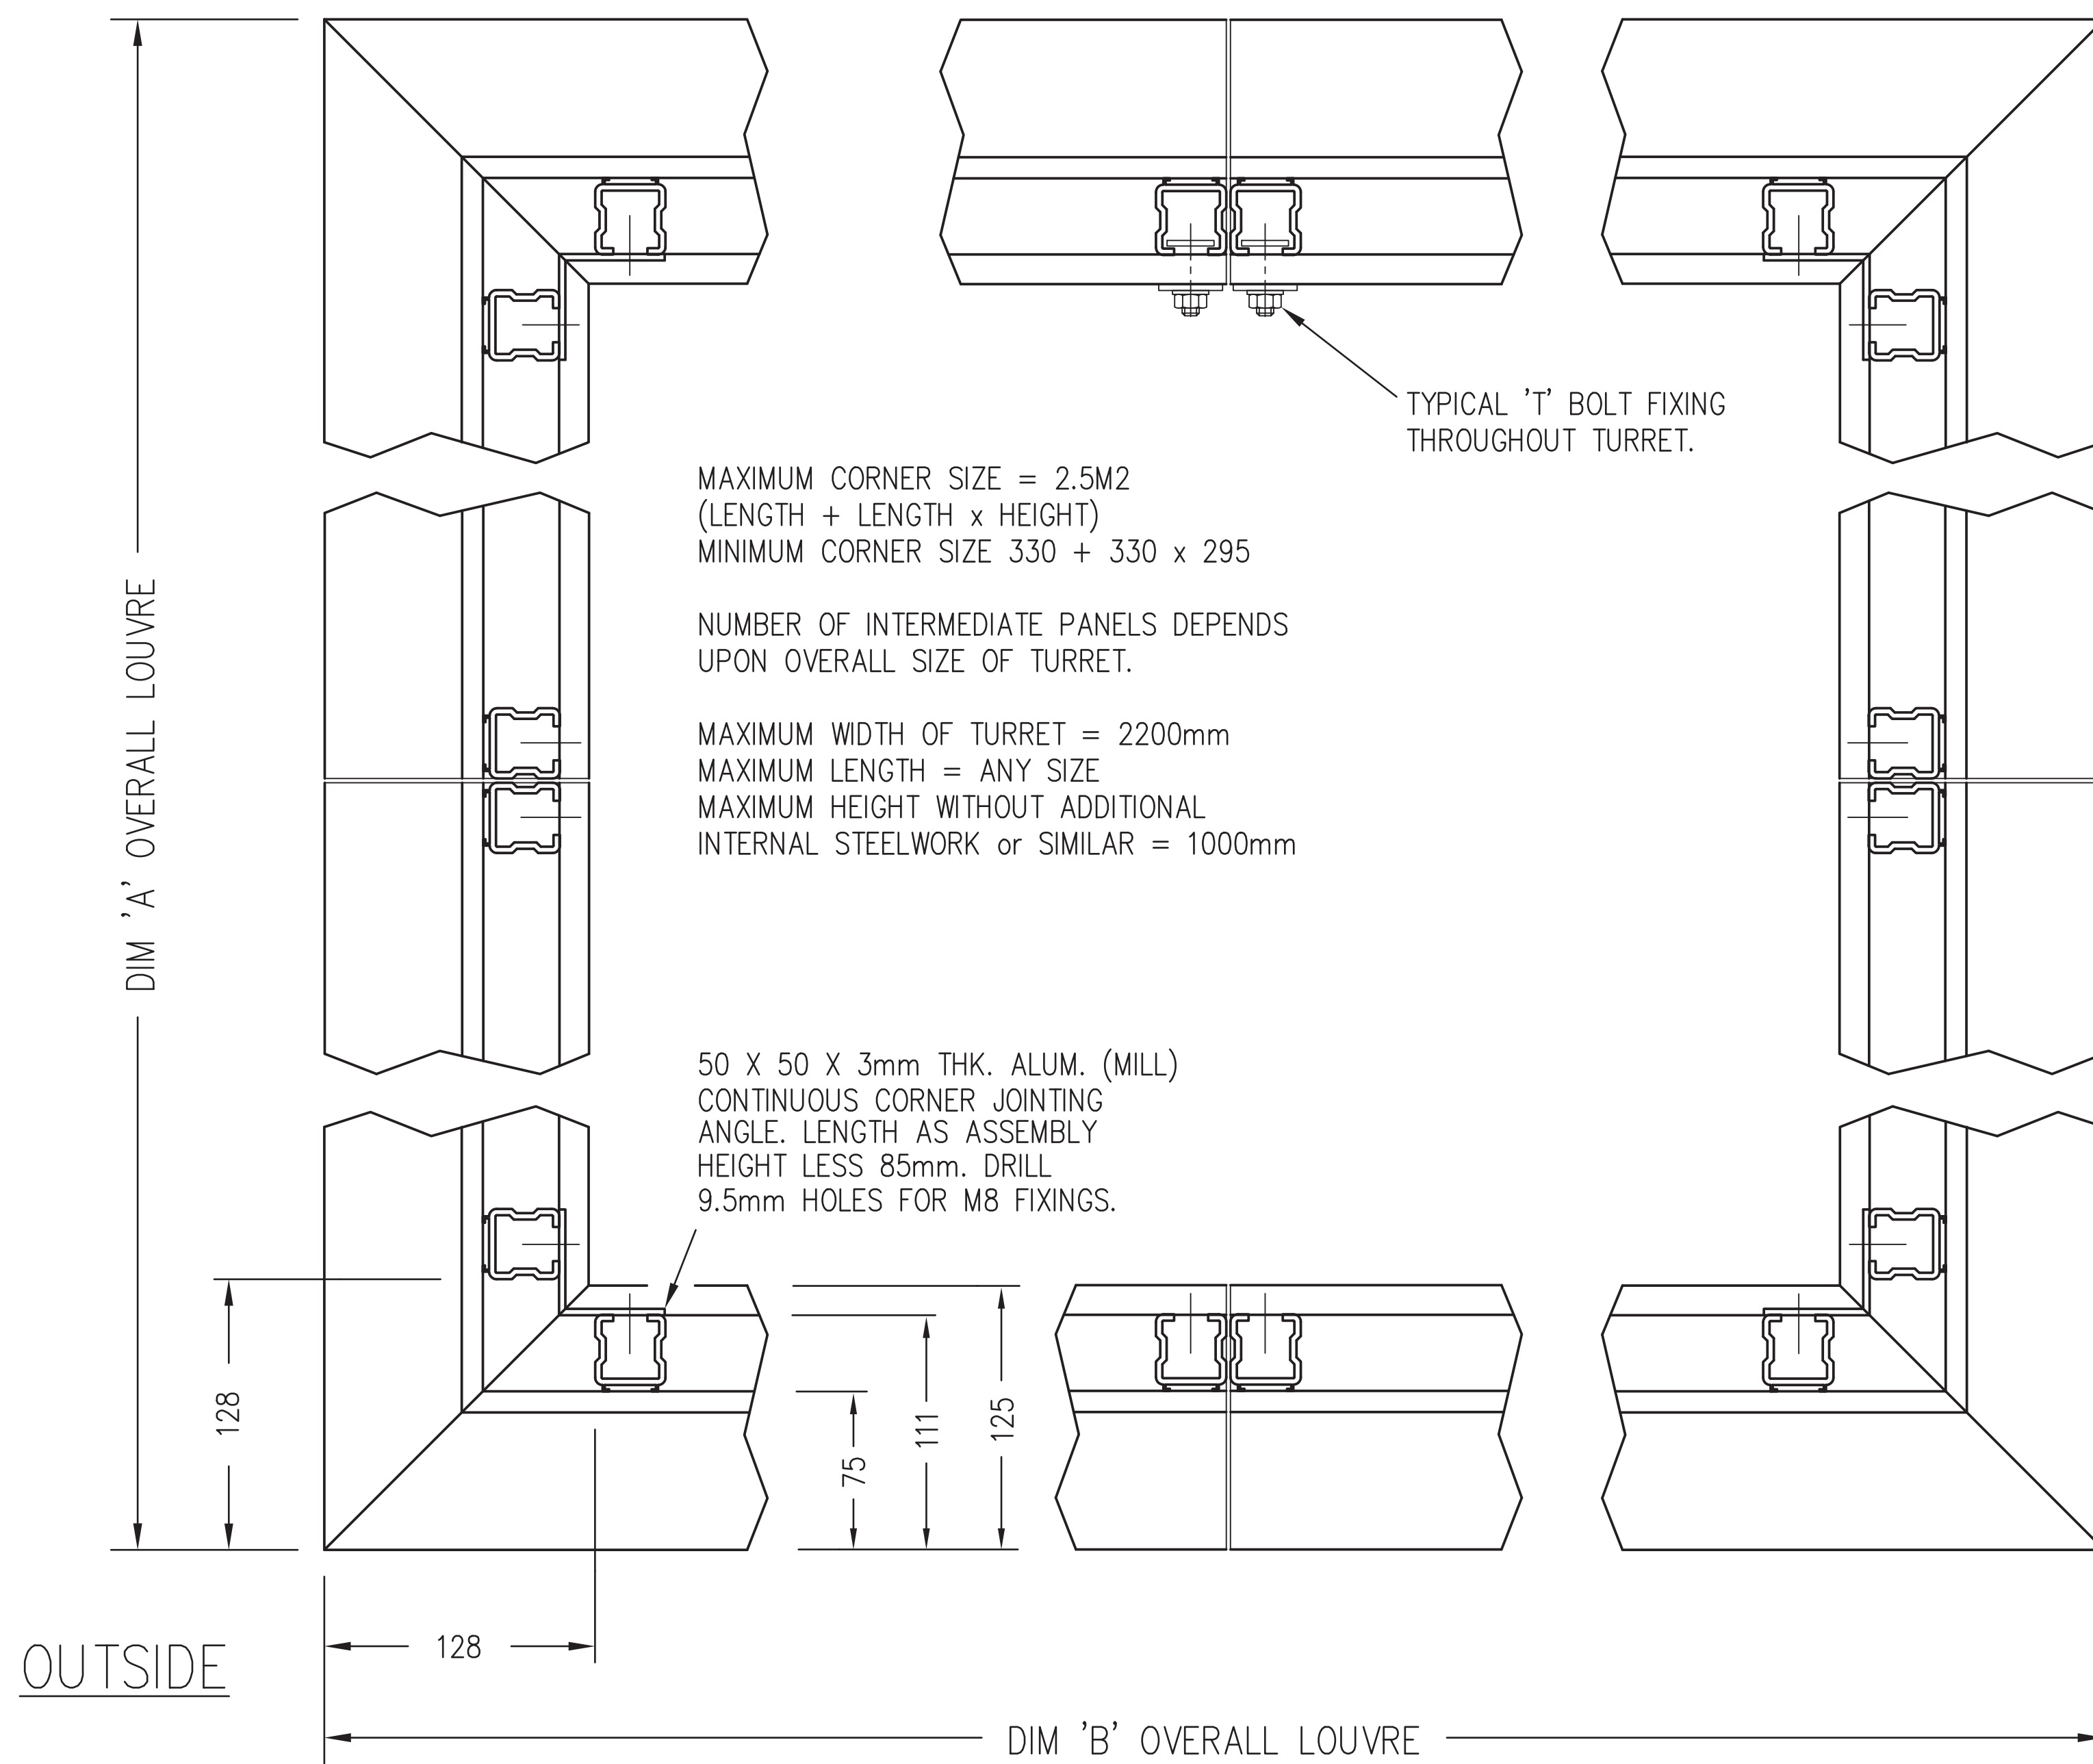

PLAN / HORZ. SECTION THRO'

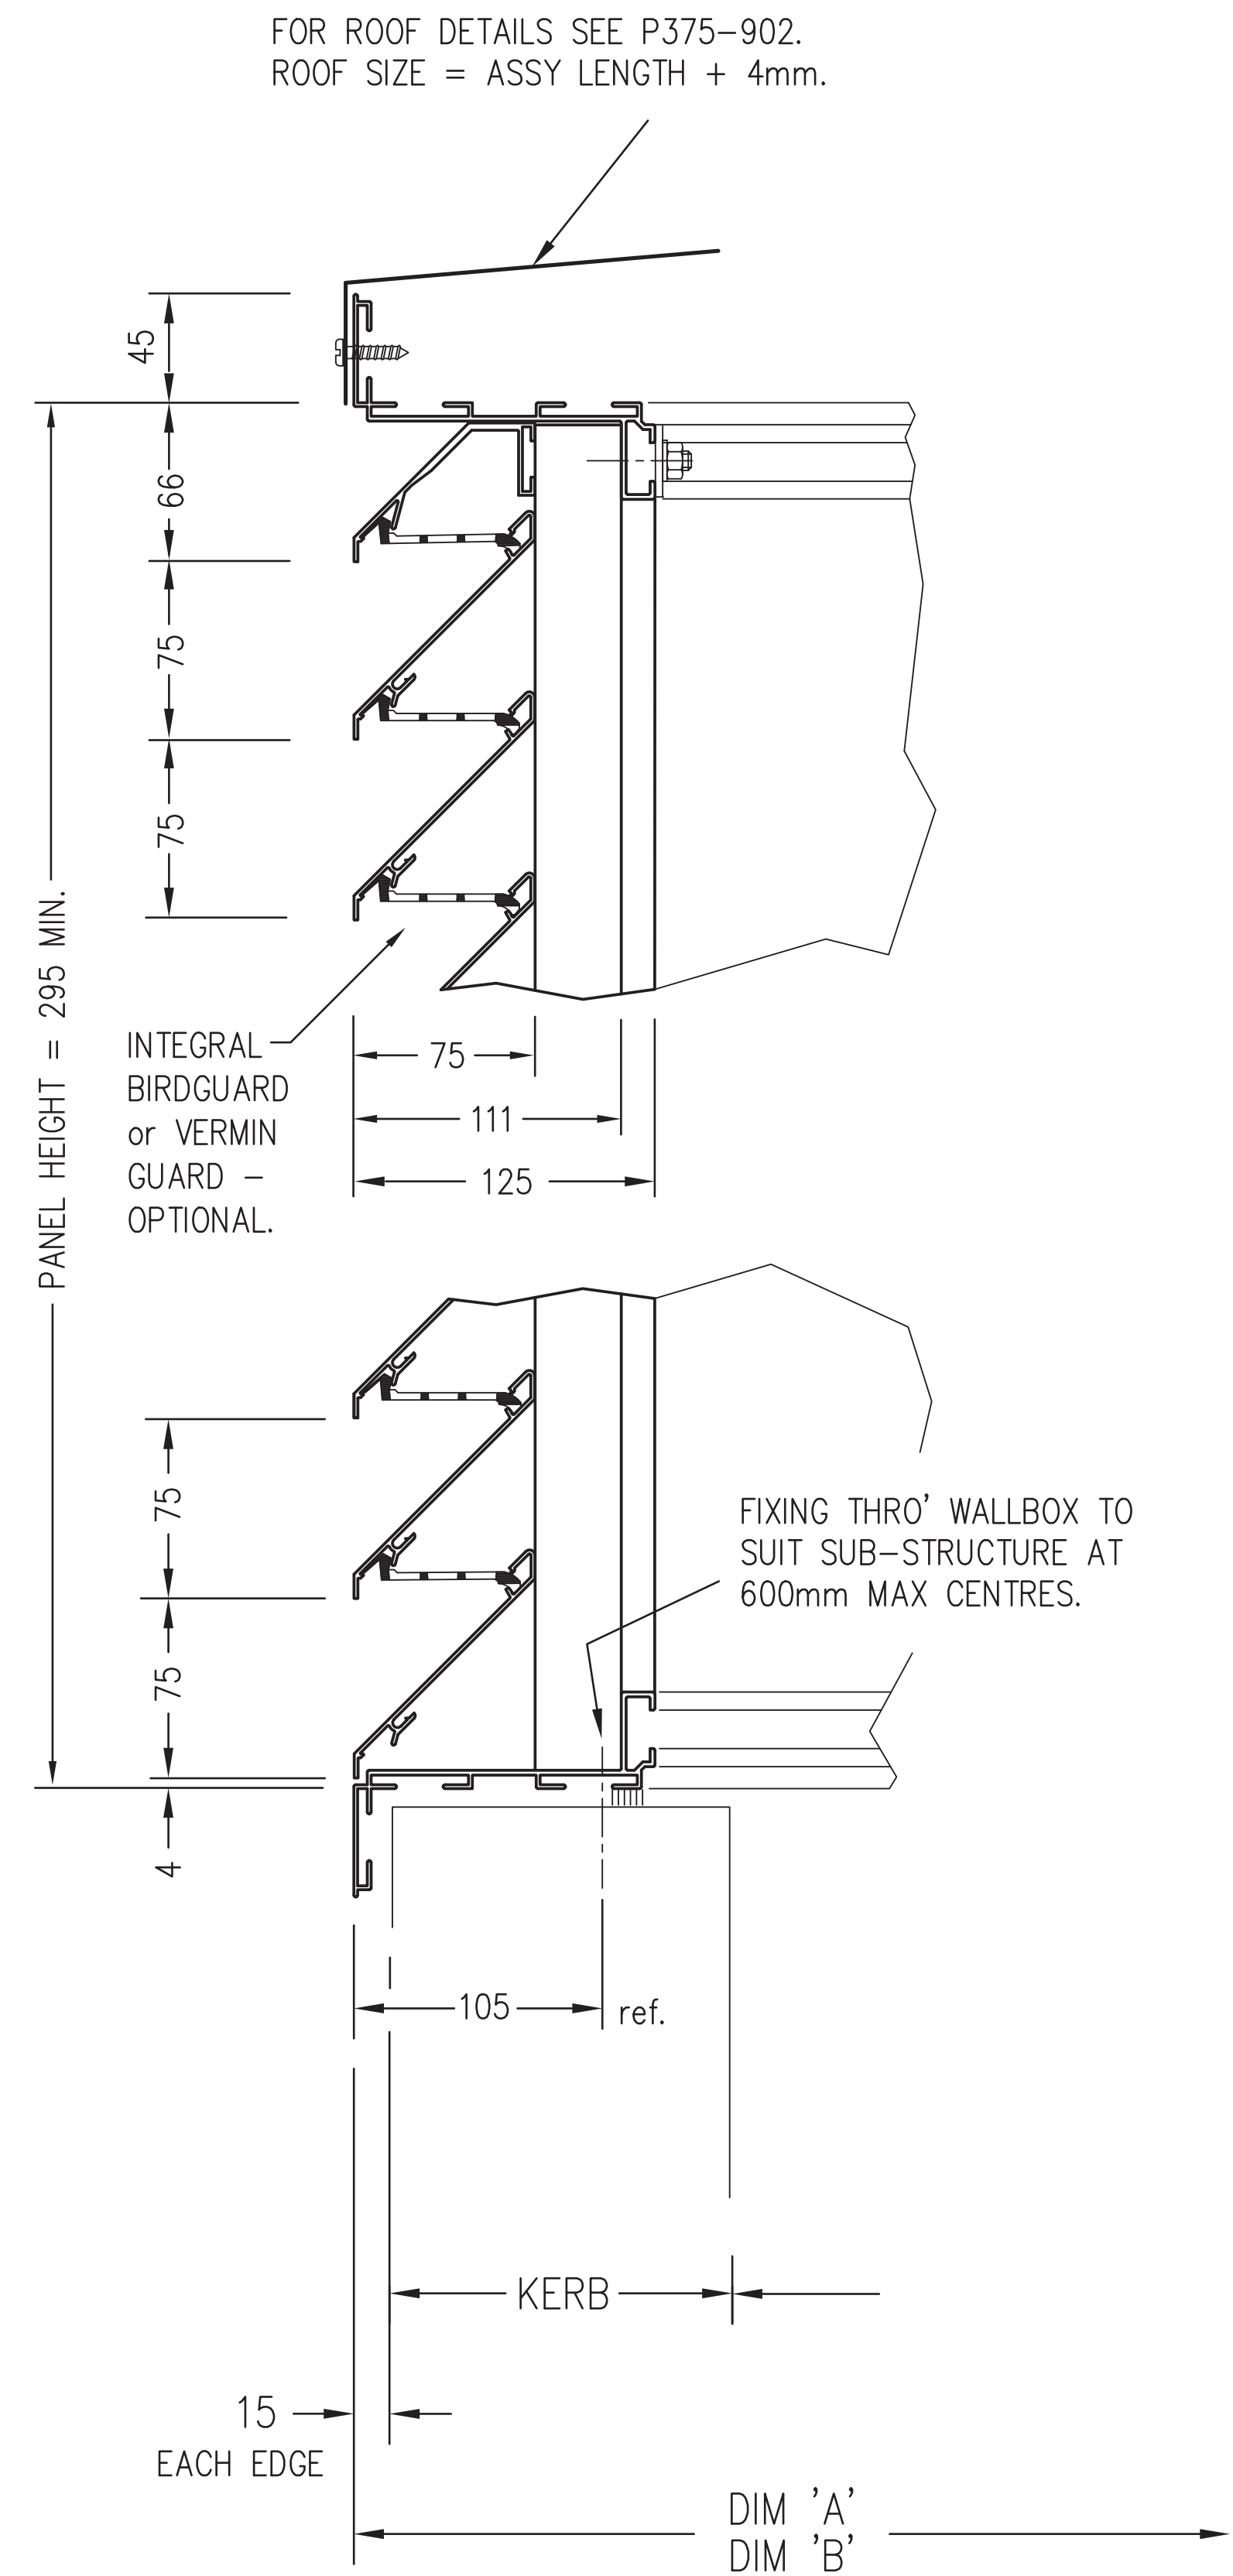

VERTICAL SECTION THRO'

CUSTOMERS DRAWINGS USED :

REVISIONS	NO.	DESCRIPTION	DATE

OFFICE SUITE 3, J2 BUSINESS PARK,
BRIDGE HALL LANE, BURY, BL9 7NY
Tel. 0161 763 3735 www.gillair.net



ALL DETAILS AND DIMENSIONS MUST BE CONFIRMED AS CORRECT BEFORE MANUFACTURE OF LOUVRES CAN COMMENCE.

75SP TURRET

© COPYRIGHT 2009 HUNTER PRODUCTS

DO NOT SCALE THIS DRAWING

CONTRACT ENGINEER :	CHECKED :	
DRAWN :	DATE :	
DRAWING No.	SHT No.	REV.